

REVISIONS	

- NOTES:
1. ALL DIMENSIONS ARE TO CENTERLINE TO FACE OF EXTERIOR WALLS UNLESS OTHERWISE NOTED.
  2. ALL WALLS ARE 2x4 WOOD FRAMING AT 16" O.C. UNLESS OTHERWISE NOTED.
  3. CEILING HEIGHT TO BE AT 8'-0" A.F.F. UNLESS OTHERWISE NOTED.
  4. ALL CONSTRUCTION TO MEET OR EXCEED ALL STATE AND LOCAL CODES.


*WJ Family Homes*  
 6556 CLINTON HIGHWAY KNOXVILLE, TN. 37912  
 Ph. 865-947-3600

PROJECT: **RESIDENCE**  
 FOR EVERY HOUSE IS BUILT BY SOMEONE BUT HE WHO BUILT ALL THINGS IS GOD. HEBREWS 3:1

*Dale A. Byrd Designs*  
 301 Central St.  
 Clinton, TN. 37716  
 Ph. 865-457-7879  
 JOB NO. R-2289

DATE: 6-22-2011  
 SCALE: AS NOTED  
 DRAWN BY: DAB

SHEET  
 3  
 of 5

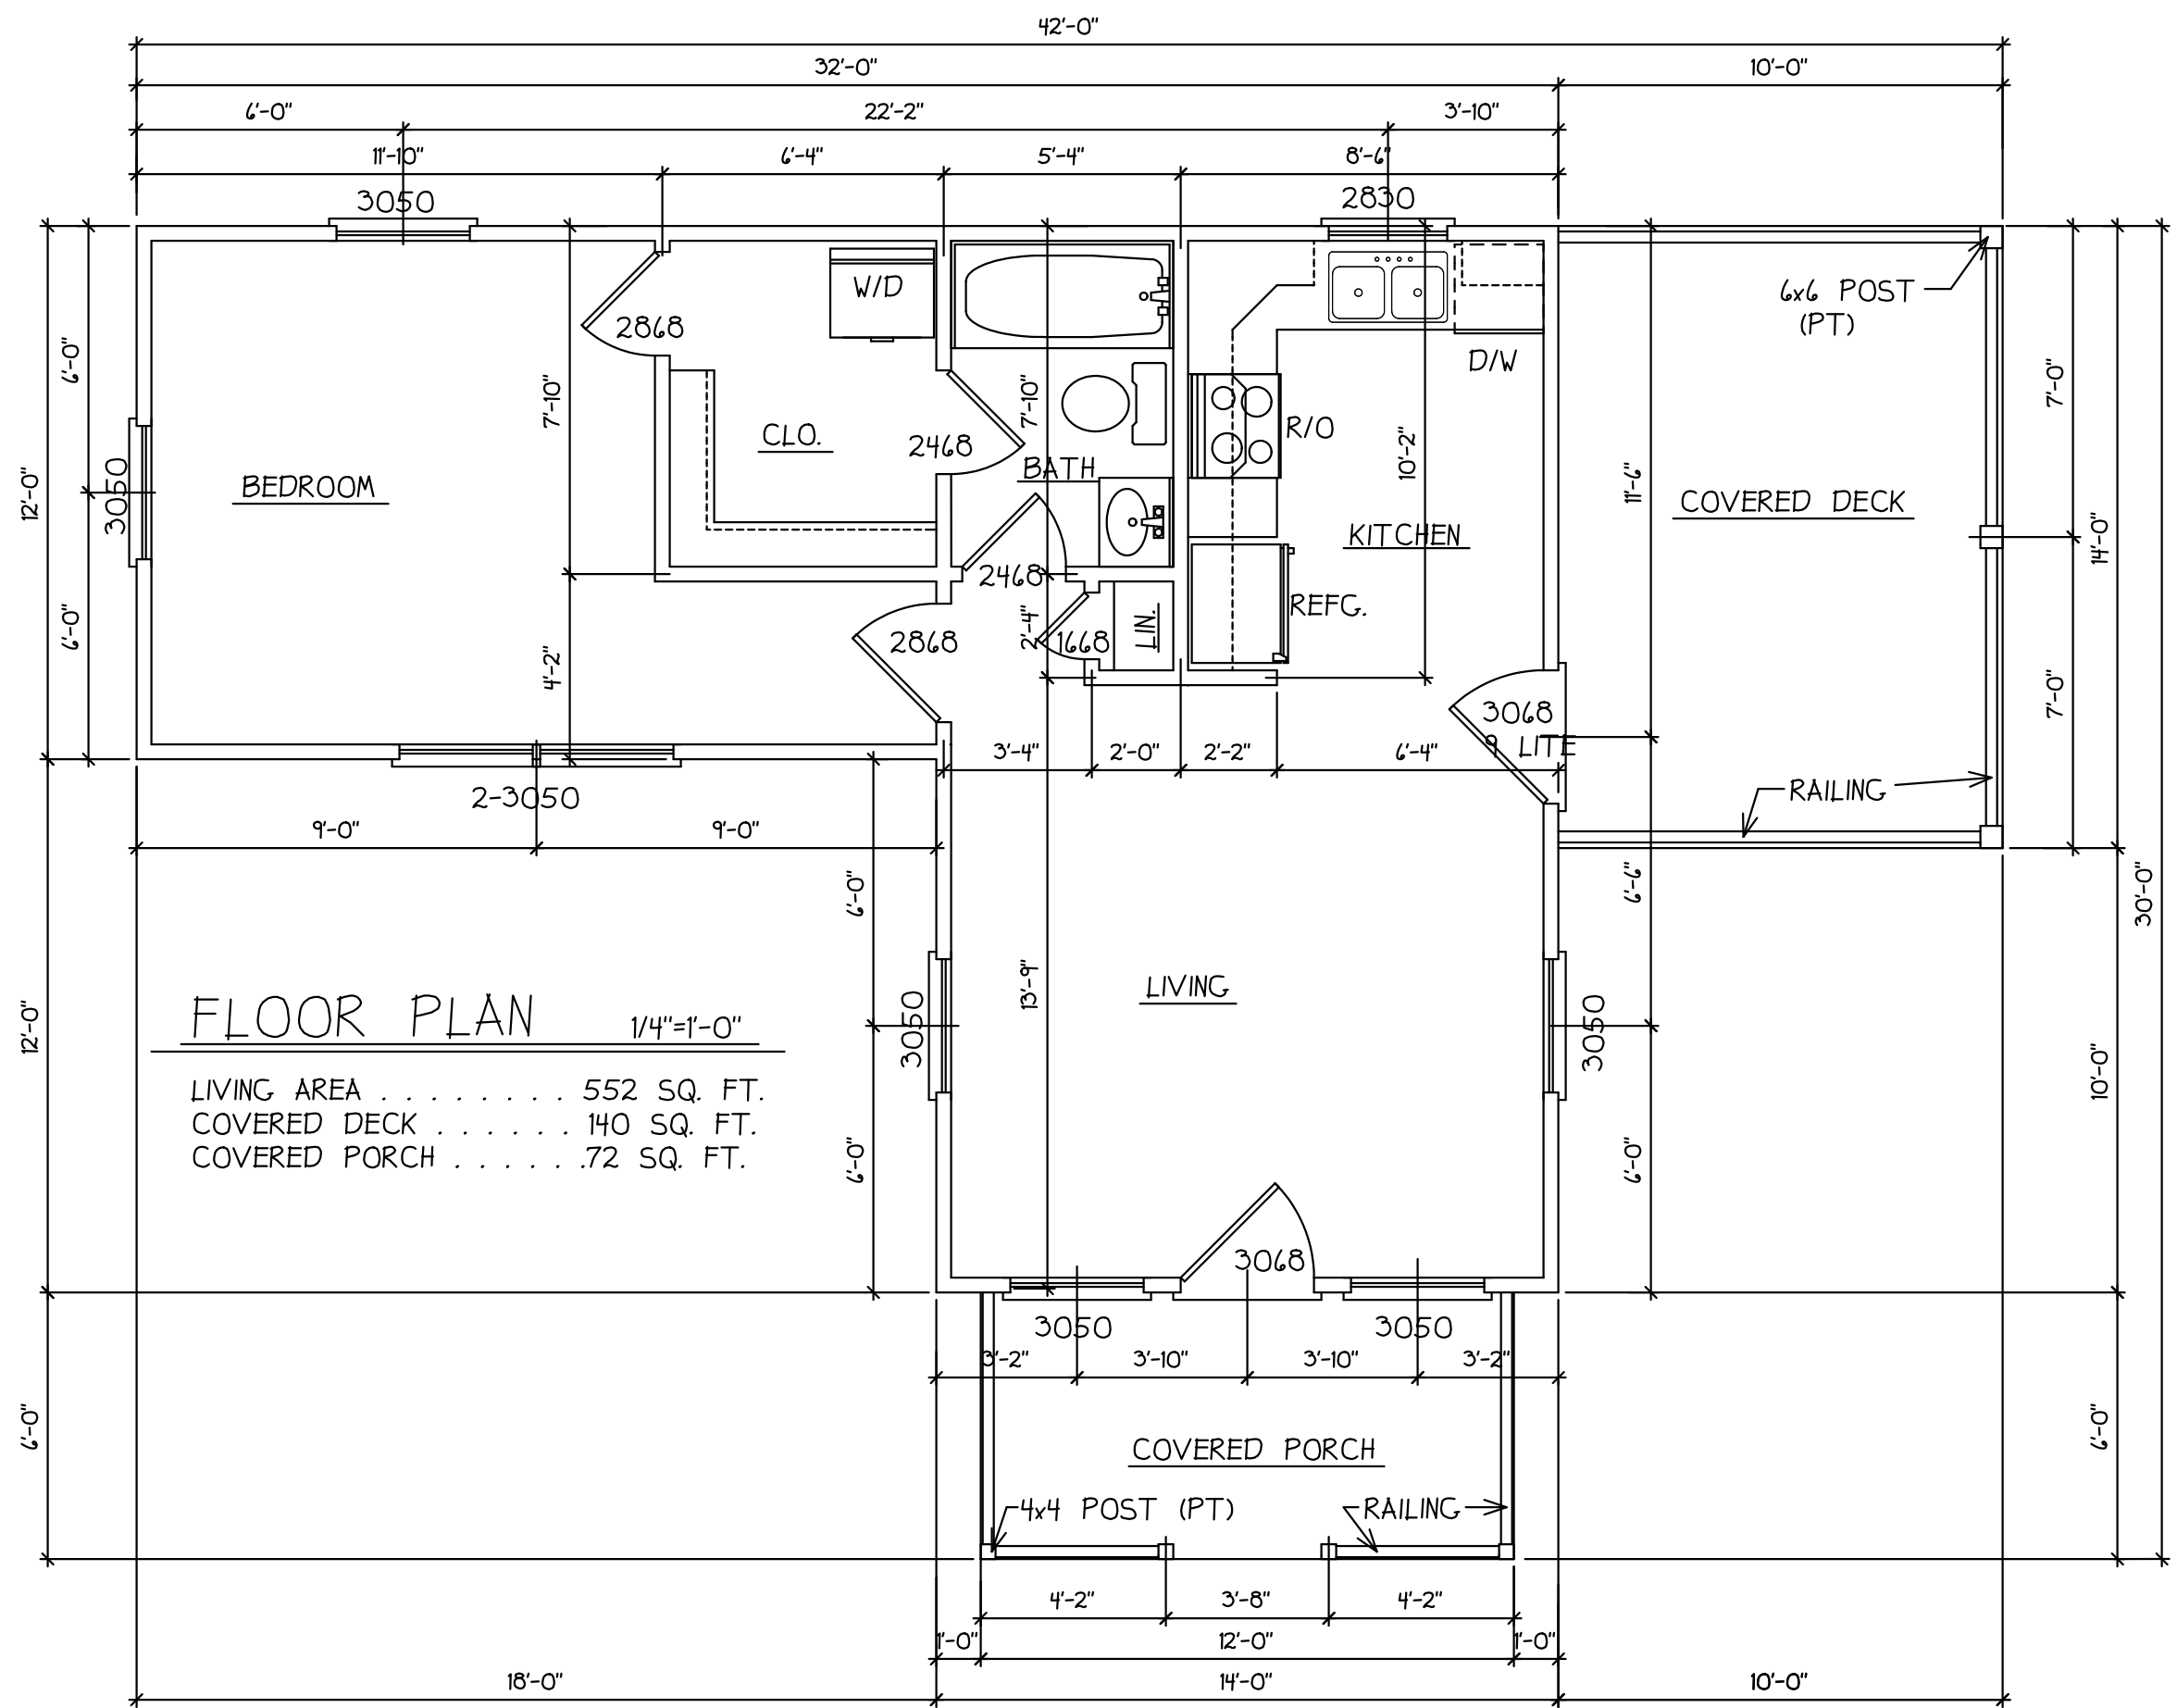

This document was created with Win2PDF available at <http://www.win2pdf.com>.  
The unregistered version of Win2PDF is for evaluation or non-commercial use only.  
This page will not be added after purchasing Win2PDF.